



VOC Destruction Efficiency Emissions Test Report

RECEIVED
JUN 02 2014
AIR QUALITY DIV.

Prepared for:

Ford Motor Company

Flat Rock, Michigan

Flat Rock Assembly Plant
1 International Drive
Flat Rock, MI 48134

Project No. 14-4486.00
May 14, 2014

BT Environmental Consulting, Inc.
4949 Fernlee Avenue
Royal Oak, Michigan 48073
(248) 548-8070

EXECUTIVE SUMMARY

BT Environmental Consulting, Inc. (BTEC) was retained by Ford Motor Company (Ford) to evaluate volatile organic compound (VOC) destruction efficiency (DE) and outlet concentration (in parts per million (ppm) as propane) on three (3) regenerative catalytic oxidizers (RCOs) and a single thermal oxidizer (RTO) at the Flat Rock Assembly Plant (FRAP) located in Flat Rock, Michigan. Sampling and analysis for this emission test program was conducted on May 1, 2014.

Testing consisted of a triplicate 60-minute test runs for VOC at each source. The emissions test program is required by Michigan Department of Environmental Quality Air Quality Division Permit No. MI-ROP-N0929-2011a. The permit states, "... satisfactory operation of the three regenerative catalytic oxidizers and the one regenerative thermal oxidizer includes maintaining a minimum VOC destruction efficiency of 95 percent or an average control system outlet VOC concentration of less than or equal to 5 ppm as propane."

The results of the emission test program are summarized by Table 2. Detailed emissions test results are summarized by Table 3.

Table E-1
Control System Outlet

Test Parameter	Results
Destruction Efficiency¹	89%
THC Concentration (-methane)(ppmv, corrected as per USEPA 7E	7

¹ Flow-Weighted average across all three test runs

TABLE OF CONTENTS

1. INTRODUCTION.....	1
1.A IDENTIFICATION, LOCATION, AND DATES OF TEST	1
1.B PURPOSE OF TESTING.....	1
1.C SOURCE DESCRIPTION	1
1.D TEST PROGRAM CONTACT	1
1.E TESTING PERSONNEL	2
2. SUMMARY OF RESULTS.....	3
2.A OPERATING DATA	3
2.B APPLICABLE PERMIT	3
2.C RESULTS	3
3. SOURCE DESCRIPTION.....	3
3.A PROCESS DESCRIPTION	3
3.B PROCESS FLOW SHEET OR DIAGRAM	4
3.C RAW AND FINISHED MATERIALS	4
3.D PROCESS CAPACITY	4
3.E PROCESS INSTRUMENTATION	4
4. SAMPLING AND ANALYTICAL PROCEDURES	4
4.A SAMPLING TRAIN AND FIELD PROCEDURES	4
4.B RECOVERY AND ANALYTICAL PROCEDURES	6
4.C SAMPLING PORTS.....	6
4.D TRAVERSE POINTS	6
5. TEST RESULTS AND DISCUSSION	7
5.A RESULTS TABULATION	7
5.B SAMPLING PROCEDURE VARIATIONS	7
5.C PROCESS OR CONTROL DEVICE UPSETS	7
5.D CONTROL DEVICE MAINTENANCE	7
5.E RE-TEST	7
5.F AUDIT SAMPLE ANALYSES	7
5.G CALIBRATION SHEETS.....	8
5.H SAMPLE CALCULATIONS	8
5.I FIELD DATA SHEETS	8
5.J LABORATORY DATA	8

TABLE OF CONTENTS (continued)

SUMMARY TABLES

Table 1	Test Personnel Summary
Table 2	Control System Outlet
Table 3	RTO and RCO VOC Destruction Efficiency and Outlet Concentration Summary

FIGURES

Figure 1	RCO Exhaust Stack Traverse Point Diagram
Figure 2	RCO Inlet Stack Traverse Point Diagram
Figure 3	RTO Exhaust Stack Traverse Point Diagram
Figure 4	RTO Inlet Stack Traverse Point Diagram
Figure 5	USEPA Method 25A Sampling Train Drawing
Figure 6	USEPA Method 4 Sampling Train Drawing

APPENDIX

Appendix A	AQD Test Plan/Report Format Guideline
Appendix B	Field and Computer Generated Raw Data and Field Notes
Appendix C	Equipment Calibration and Span Gas Documents
Appendix D	Example Calculations
Appendix E	Raw CEM Data and Production Data

JUN 02 2014

1. Introduction**AIR QUALITY DIV.**

BT Environmental Consulting, Inc. (BTEC) was retained by Ford Motor Company (Ford) to evaluate volatile organic compound (VOC) destruction efficiency (DE) and outlet concentration (in parts per million (ppm) as propane) on three (3) regenerative catalytic oxidizers (RCOs) and a single thermal oxidizer (RTO) at the Flat Rock Assembly Plant (FRAP) located in Flat Rock, Michigan. Sampling and analysis for this emission test program was conducted on May 1, 2014. The purpose of this report is to document the results of the test program.

The Air Quality Division (AQD) of Michigan's Department of Environmental Quality has published a guidance document entitled "Format for Submittal of Source Emission Test Plans and Reports" (February 2008, see Appendix A). The following is a summary of the emissions test program and results in the format outlined by the AQD document.

1.a Identification, Location, and Dates of Test

Sampling and analysis for the emission test program was conducted on May 1, 2014 at the FRAP facility located in Flat Rock, Michigan.

1.b Purpose of Testing

The emissions test program is required by Michigan Department of Environmental Quality Air Quality Division Permit No. MI-ROP-N0929-2011a.

1.c Source Description

The FRAP coating operations are controlled by three (3) RCOs (identified as RCO A, RCO B, and RCO C) and one (1) regenerative thermal oxidizer (RTO) as pollution control equipment. All three (3) RCO units share a common inlet duct. The RTO exhaust combines with RCO C exhaust before it is exhausted through the RCO C stack.

1.d Test Program Contact

The contact for the source and test program is:

Mr. Terence Filipiak, QEP, CHMM
Environmental Manager
Flat Rock Assembly Plant
1 International Dr.
Flatrock, Michigan 48134
(734) 782-7797

1.e Testing Personnel

Names and affiliations for personnel who were present during the testing program are summarized by Table 1.

Table 1
Test Personnel

Name and Title	Affiliation	Telephone
Mr. Terence Filipiak, Environmental Manager	Flat Rock Assembly Plant 1 International Dr. Flatrock, MI 48134	(734) 782-7797
Ms. Julia Guernsey Environmental Engineer	Ford Motor Company Fairlane Plaza North, Suite 800 290 Town Center Drive Dearborn, MI 48126	(313) 845-0362
Ms. Susan Hicks Senior Environmental Engineer	Ford Motor Company Fairlane Plaza North, Suite 800 290 Town Center Drive Dearborn, MI 48126	(313) 594-3185
Mr. Barry Boulianne Senior Project Manager	BTEC 4949 Fernlee Avenue Royal Oak, MI 48073	(248) 548-8070
Mr. Todd Wessel Senior Project Manager	BTEC 4949 Fernlee Avenue Royal Oak, MI 48073	(248) 548-8070
Mr. Matt Young Project Manager	BTEC 4949 Fernlee Avenue Royal Oak, MI 48073	(248) 548-8070
Mr. Ken Lievense Project Manager	BTEC 4949 Fernlee Avenue Royal Oak, MI 48073	(248) 548-8070
Mr. Paul Molenda Environmental Technician	BTEC 4949 Fernlee Avenue Royal Oak, MI 48073	(248) 548-8070
Mr. Paul Draper Environmental Technician	BTEC 4949 Fernlee Avenue Royal Oak, MI 48073	(248) 548-8070
Mr. Steve Smith Environmental Technician	BTEC 4949 Fernlee Avenue Royal Oak, MI 48073	(248) 548-8070
Mr. Randy Tysar Senior Environmental Engineer	BTEC 4949 Fernlee Avenue Royal Oak, MI 48073	(248) 548-8070
Mr. Mark Dziadosz Air Quality Division	MDEQ	(586) 753-3745
Mr. Jonathan Lamb Air Quality Division	MDEQ	(313) 456-4683

2. Summary of Results

Sections 2.a through 2.c summarize the results of the emissions compliance test program.

2.a Operating Data

Operational data collected during the testing includes the number of vehicles produced during each test run and operating temperatures for each RCO and the RTO at varying points during each test run. See Appendix E for this information.

2.b Applicable Permit

The applicable permit for this emissions test program is Permit No. MI-ROP-N0929-2011a.

2.c Results

The overall results of the emission test program are summarized by Table 2 (see Section 5.a).

3. Source Description

Sections 3.a through 3.e provide a detailed description of the process.

3.a Process Description

FRAP is an automotive assembly plant located in Flat Rock, Michigan. Vehicle body panels are stamped and assembled on-site from sheet metal components. The bodies are cleaned, treated, and prepared for painting in the phosphate system. Drawing compounds, mill oils, and dirt are removed from the vehicle bodies utilizing both high pressure spray and immersion cleaning/rinsing techniques. Vehicle bodies then are dip coated in electro deposition corrosion primer paint for protection. The electro primer (e-coat) is heat-cured to the vehicle body in a high-temperature bake oven. After completing the e-coat operation, vehicle bodies are conveyed to the sealer area for application of various sealants to body seams and joints. Vehicle bodies are then conveyed to an oven to cure the sealers.

After the sealer oven, the vehicles are routed to one of the two identical 3-Wet paint systems. In the 3-Wet paint booth, the vehicle is painted with primer, a color basecoat and a protective clearcoat layer using automatic bells on robot spray applicators. The vehicle then passes through an oven to cure the 3-Wet applications. The 3-Wet booths allow for paint application of one layer after the other without an intermediate drying stage.

The vehicle paint process includes the e-coat priming, guidecoat surface priming, base/clearcoat and vehicle sealing operations. The majority of the process emissions associated with these coating activities are oxidized at elevated temperatures by the RCO and RTO emission control equipment that is part of this test program.

3.b Process Flow Sheet or Diagram

Each RCO and the RTO controls VOC emissions from the corresponding equipment by oxidizing organics present in the exhaust gas at elevated temperatures.

3.c Raw and Finished Materials

The raw materials include various automotive coatings that are used in the following emission units: EGECOAT, EGGUIDECOAT/EGTOPCOAT, and EGCOAT. They include body sealing agents, electro deposition primer, surface primers, top/base coat color paints, and a clear protective final coating.

3.d Process Capacity

FRAP operates under a process limitation of 4.8 pounds of VOC per unit.

3.e Process Instrumentation

The only process operating parameters relevant to the emissions test program are RCO and RTO operating temperatures.

4. Sampling and Analytical Procedures

Sections 4.a through 4.d provide a summary of the sampling and analytical procedures used to verify the DE and outlet concentration of each RCO.

4.a Sampling Train and Field Procedures

Measurement of exhaust gas velocity, molecular weight, and moisture content was conducted using the following reference test methods codified at Title 40, Part 60, Appendix A of the Code of Federal Regulations (40 CFR 60, Appendix A):

- Method 1 - *"Location of the Sampling Site and Sampling Points"*
- Method 2 - *"Determination of Stack Gas Velocity and Volumetric Flowrate"*
- Method 3 - *"Determination of Molecular Weight of Dry Stack Gas" (Fyrite)*
- Method 4 - *"Determination of Moisture Content in Stack Gases"*

Stack gas velocity traverses were conducted in accordance with the procedures outlined in Method 1 and Method 2. S-type pitot tubes with thermocouple assemblies, calibrated in accordance with Method 2, Section 4.1.1, were used to measure exhaust gas velocity pressures (using a manometer) and temperatures during testing. The s-type pitot tube dimensions outlined in Sections 2-6 through 2-8 were within specified limits, therefore, a baseline pitot tube coefficient of 0.84 (dimensionless) was assigned.

Cyclonic flow checks were performed at each sampling location. The existence of cyclonic flow is determined by measuring the flow angle at each sample point. The flow angle is the angle between the direction of flow and the axis of the stack. If the average of the absolute values of the flow angles is greater than 20 degrees, cyclonic flow exists. The average of the absolute values of the flow angles was less than 20 degrees at each sampling location.

Molecular weight determinations were evaluated according to USEPA Method 3, "Gas Analysis for the Determination of Dry Molecular Weight." The equipment used for this evaluation consisted of a one-way squeeze bulb with connecting tubing and a set of Fyrite[®] combustion gas analyzers. Carbon dioxide and oxygen content were analyzed using the Fyrite[®] procedure.

Exhaust gas moisture content was evaluated using Method 4. Exhaust gas was extracted as part of the moisture sampling and passed through (i) two impingers, each with 100 ml deionized water, (ii) an empty impinger, and (iii) an impinger filled with silica gel. Exhaust gas moisture content is then determined gravimetrically. Moisture evaluations consisted of a single 30-minute sample run at each location.

Measurement of exhaust gas VOC and methane concentrations was conducted using the following reference test methods codified at 40 CFR 60, Appendix A:

- Method 25A- *"Determination of Total Gaseous Organic Concentration Using a Flame Ionization Analyzer"*

VOC concentrations were measured using the procedures found in 40 CFR 60, Appendix A, Method 25A, "Determination of Total Gaseous Organic Concentration Using a Flame Ionization Analyzer."

The RCO outlet and RTO outlet VOC concentrations were measured using a JUM 109A Methane/Non-Methane Analyzer. For each sampling location, a sample of the gas stream was drawn through a stainless-steel probe with an in-line glass fiber filter to remove any particulate and a heated Teflon[®] sample line to prevent the condensation of any moisture from the sample before it enters the analyzer. Data was recorded at 4-second intervals on a Laptop PC equipped with data acquisition software.

The J.U.M. Model 109A utilizes two flame ionization detectors (FID) to determine the average concentration (ppm) for THC (as propane) and the average concentration for methane. Upon entry, the gas stream is split by the analyzer. One FID ionizes all of the hydrocarbons in the gas stream sample into carbon, which is then detected as a concentration of total hydrocarbons. Using an analog signal, specifically voltage, the concentration of THC is then sent to a data acquisition system (DAS), where 4-second interval data points are recorded to produce an average based on the overall duration of the test. This average is then used to determine the average concentration for THC reported as the calibration gas, propane, in equivalent units.

The analyzer's response factor is obtained by introducing a methane calibration gas to the calibrated J.U.M. 109A. The response of the analyzer's THC FID to the methane calibration gas, in ppm, as propane, is divided by the methane analyzer's response to the methane calibration gas, in ppm as methane.

The RCO inlet and the RTO inlet and outlet locations were measured using a VIG Model 20 THC analyzer. The VIG THC hydrocarbon analyzer channels a fraction of the gas sample through a capillary tube that directs the sample to the flame ionization detector (FID), where the hydrocarbons present in the sample are ionized into carbon. The carbon concentration is then determined by the detector in parts per million (ppm). This concentration is transmitted to the data acquisition system (DAS) at 4-second intervals in the form of an analog signal, specifically voltage, to produce data that can be averaged over the duration of the testing program. This data is then used to determine the average ppm for total hydrocarbons (THC) using the equivalent units of propane (calibration gas).

For analyzer calibrations, calibration gases were mixed to desired concentrations using an Environics Series 4040 Computerized Gas Dilution System. The Series 4040 consists of a single chassis with four mass flow controllers. The mass flow controllers are factory-calibrated using a primary flow standard traceable to the United States National Institute of Standards and Technology (NIST). Each flow controller utilizes an 11-point calibration table with linear interpolation, to increase accuracy and reduce flow controller nonlinearity. A field quality assurance check of the system was performed pursuant to Method 205 by setting the diluted concentration to a value identical to a Protocol 1 calibration gas and then verifying that the analyzer response is the same with the diluted gas as with the Protocol 1 gas.

A drawing of the Method 25A sampling train used for the testing program is presented as Figure 5. Protocol 1 gas certification sheets for the calibration gases used for this testing program are presented in Appendix C.

4.b Recovery and Analytical Procedures

Because all measurements were conducted using on-line analyzers, no samples were recovered during the test program.

4.c Sampling Ports

A diagram of the stacks showing sampling ports in relation to upstream and downstream disturbances are included as Figures 1-4.

4.d Traverse Points

A diagram of the stacks showing sampling ports in relation to upstream and downstream disturbances are included as Figures 1-4.

5. Test Results and Discussion

Sections 5.a through 5.j provide a summary of the test results.

5.a Results Tabulation

The results of the emission test program are summarized by Table 2. Detailed emissions test results are summarized by Table 3.

Table 2
Control System Outlet

Test Parameter	Results
Destruction Efficiency¹	89%
THC Concentration (-methane)(ppmv, corrected as per USEPA 7E	7

¹ Flow-Weighted average across all three test runs

5.b Sampling Procedure Variations

There were no sampling variations used during the emission compliance test program.

5.c Process or Control Device Upsets

No upset conditions occurred during testing.

5.d Control Device Maintenance

Approximately one month prior to testing, FRAP used a proprietary solution to wash the catalyst media on the RCOs.

5.e Re-test

This emissions test program was not a re-test.

5.f Audit Sample Analyses

No audit samples were collected as part of the test program.

5.g Calibration Sheets

Relevant equipment calibration documents are provided as Appendix C.

5.h Sample Calculations

Sample calculations are provided in Appendix D.

5.i Field Data Sheets

Field documents relevant to the emissions test program are presented in Appendix B.

5.j Laboratory Data

There are no laboratory results for this test program.

Table 3
RTO & RCO VOC Destruction Efficiency and Outlet Concentration Summary
2 Inlet / 4 Outlet
Ford FRAP
Flatrock, MI

Parameter	Run 1	Run 2	Run 3	Average
Sampling Time	5/1/2014 7:53-8:53	5/1/2014 9:32-10:32	5/1/2014 11:56-12:56	
RTO Inlet Flowrate (scfm)	23,497	24,265	24,592	24,118
RCO Inlet Flowrate (scfm)	327,172	330,351	331,122	329,548
RCO A Flowrate (scfm)	114,990	109,667	115,323	113,327
RCO B Flowrate (scfm)	115,215	111,115	116,194	114,175
RCO C Flowrate (scfm)(includes the RTO exhaust flowrate)	139,694	139,924	145,498	141,705
RTO Outlet Flowrate (scfm)	27,535	27,598	27,957	27,697
RTO Inlet THC Concentration (ppmv propane)	239.4	211.9	204.3	218.53
RTO Inlet THC Concentration (ppmv, corrected as per USEPA 7E)	242.0	212.3	202.5	218.92
RTO Inlet THC Mass Flowrate (standard lb/hr)	38.9	35.2	34.1	36.1
RTO Outlet THC Concentration (ppmv propane)	17.52	17.55	18.50	17.86
RTO Outlet THC Concentration (ppmv, corrected as per USEPA 7E)	16.7	17.0	18.6	17.41
RTO Outlet CH4 Concentration (ppmv methane)	1.4	1.6	1.3	1.44
RTO Outlet CH4 Concentration (ppmv, corrected as per USEPA 7E)	1.5	1.6	1.2	1.44
RTO Outlet THC Concentration (- methane) (ppmv, corrected as per USEPA 7E)	16.06	16.27	18.08	16.80
RTO Outlet THC Mass Emission Rate (standard lb/hr)	3.0	3.1	3.5	3.2
RCO Inlet THC Concentration (ppmv propane)	60.24	57.01	60.02	59.09
RCO Inlet VOC Concentration (ppmv, corrected as per USEPA 7E)	60.93	57.76	61.16	59.95
RCO Inlet THC Mass Flowrate (standard lb/hr)	136.4	130.6	138.6	135.2
RCO A Outlet THC Concentration (ppmv propane)	31.83	31.82	31.65	31.77
RCO A Outlet THC Concentration (ppmv, corrected as per USEPA 7E)	31.51	31.52	31.49	31.51
RCO A Outlet CH4 Concentration (ppmv methane)	58.32	59.41	57.82	58.52
RCO A Outlet CH4 Concentration (ppmv, corrected as per USEPA 7E)	57.9	58.9	57.0	57.96
RCO A Outlet THC Concentration (- methane) (ppmv, corrected as per USEPA 7E)	7.07	6.65	7.43	7.05
RCO A Outlet THC Mass Emission Rate (standard lb/hr)	5.6	5.0	5.9	5.5
RCO B Outlet THC Concentration (ppmv propane)	28.06	26.27	26.62	26.98
RCO B Outlet THC Concentration (ppmv, corrected as per USEPA 7E)	27.85	26.03	26.44	26.77
RCO B Outlet CH4 Concentration (ppmv methane)	45.11	42.92	42.76	43.60
RCO B Outlet CH4 Concentration (ppmv, corrected as per USEPA 7E)	45.20	42.91	42.82	43.64
RCO B Outlet THC Concentration (- methane) (ppmv, corrected as per USEPA 7E)	8.78	7.92	8.37	8.36
RCO B Outlet THC Mass Emission Rate (standard lb/hr)	6.9	6.0	6.7	6.5
RCO C Outlet THC Concentration (ppmv propane)	25.71	25.13	25.58	25.47
RCO C Outlet THC Concentration (ppmv, corrected as per USEPA 7E)	25.68	25.17	25.51	25.45
RCO C Outlet CH4 Concentration (ppmv methane)	44.83	44.86	45.81	45.17
RCO C Outlet CH4 Concentration (ppmv, corrected as per USEPA 7E)	44.73	44.90	45.54	45.06
RCO C Outlet THC Concentration (- methane) (ppmv, corrected as per USEPA 7E)	6.81	6.23	6.29	6.44
RCO C Outlet THC Mass Emission Rate (standard lb/hr)	6.5	6.0	6.3	6.2
RCO A, B, and C Flow-weighted THC Concentration (-methane) (ppmv, corrected as per USEPA 7E)	8	7	7	7
RCO A, B, and C and RTO Combined DE (%)	89	90	89	89

scfm: standard cubic feet per minute

ppmv: parts per million on a volume to volume basis

lb/hr: pounds per hour

THC: total hydrocarbons

MW: molecular weight

24.14: molar volume of air at standard conditions (70°F, 29.92" Hg)

35.31: ft3 per m3

453600: mg per lb

Equations

$$\text{Response Factor} = 2.37$$

$$\text{lb/hr} = \text{ppmv} * \text{MW} / 24.14 * 1/35.31 * 1/453,600 * \text{scfm} * 60$$

$$\text{Flow-weighted concentration} = (F_A * C_A + F_B * C_B + F_C * C_C - F_{RTO} * C_{RTO}) / (F_A + F_B + F_C - F_{RTO}), \text{ where } F = \text{flowrate (scfm) and } C = \text{THC concentration (-methane) (ppmv, corrected as per USEPA 7E)}$$

$$\text{RTO A, B and C Combined DE} = [\text{RCO Inlet pph} - (\text{RCO A outlet pph} + \text{RCOB outlet pph} + (\text{RCO C outlet pph} - \text{RTO outlet pph}))] / \text{RCO Inlet pph}$$

$$\text{RTO DE} = (\text{RTO Inlet pph} - \text{RTO Outlet pph}) / \text{RTO Inlet pph}$$

RTO Inlet VOC Correction			
Co	0.86	4.07	5.75
Cma	300	300	300
Cm	296.58	297.80	299.89

RCO A Outlet VOC Correction			
Co	-0.18	-0.25	-0.16
Cma	49.3	49.3	49.3
Cm	49.91	49.91	49.64

RCO A Outlet CH4 Correction			
Co	0.27	0.31	0.09
Cma	49.5	49.5	49.5
Cm	49.88	49.95	50.20

RTO Outlet CH4 Correction			
Co	-0.03	-0.01	0.06
Cma	30	30	30
Cm	29.50	29.96	30.02

RCO B Outlet VOC Correction			
Co	0.38	0.49	0.28
Cma	49.3	49.3	49.3
Cm	49.38	49.33	49.41

RCO B Outlet CH4 Correction			
Co	0.32	0.24	0.09
Cma	49.5	49.5	49.5
Cm	49.37	49.48	49.42

RCO C Outlet VOC Correction			
Co	0.21	0.10	0.01
Cma	49.3	49.3	49.3
Cm	49.17	49.13	49.43

RCO C Outlet CH4 Correction			
Co	0.13	0.20	0.23
Cma	49.6	49.6	49.6
Cm	49.70	49.54	49.87

RCO Inlet VOC Correction			
Co	0.25	0.31	-0.18
Cma	50	50	50
Cm	49.48	49.40	49.04

RTO Outlet VOC Correction			
Co	0.76	0.89	0.51
Cma	30	30	30
Cm	30.93	30.37	29.52

RECEIVED



JUN 02 2014

AIR QUALITY DIV.

Figures



diameter = 107.25 inches

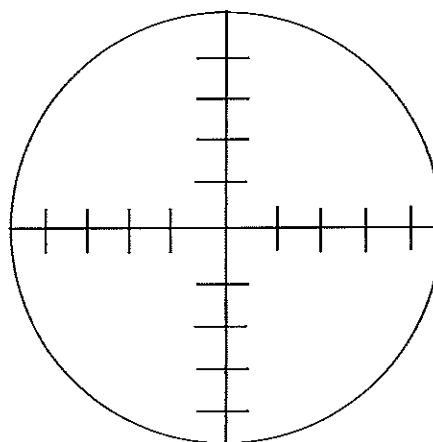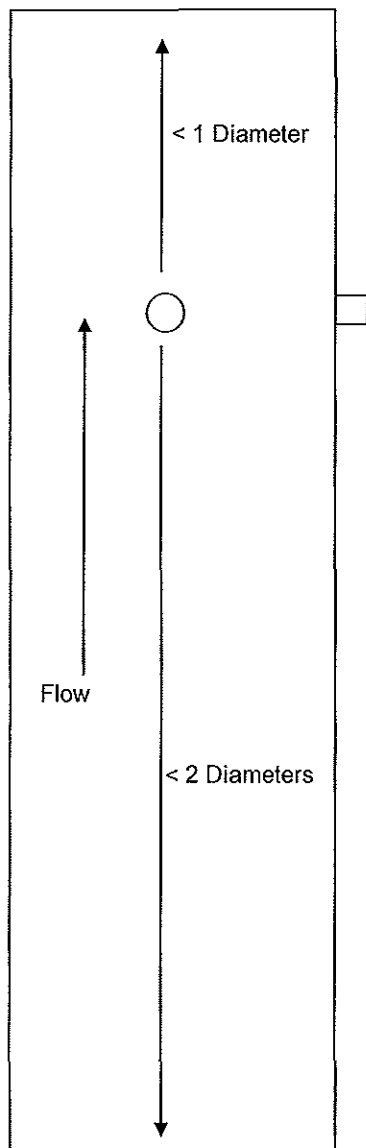

Not to Scale

Points	Distance "
1	3.43
2	11.26
3	20.81
4	34.64
5	72.61
6	86.44
7	95.99
8	103.82

Figure No. 1

Site:
RCO Exhaust (A, B and C)
Ford Flat Rock Assembly Plant
Flat Rock, Michigan


Sampling Date:
May 1, 2014

BT Environmental Consulting,
Inc.
4949 Fernlee Avenue
Royal Oak, Michigan



Stack Diameter: 168 inches

Points	Distance "
8	5.4
7	17.6
6	32.6
5	54.3
4	113.7
3	135.4
2	150.4
1	162.6

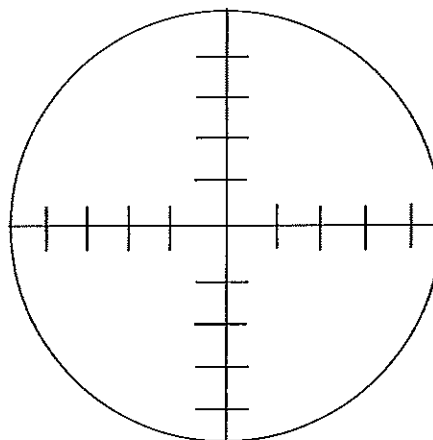

Not to Scale

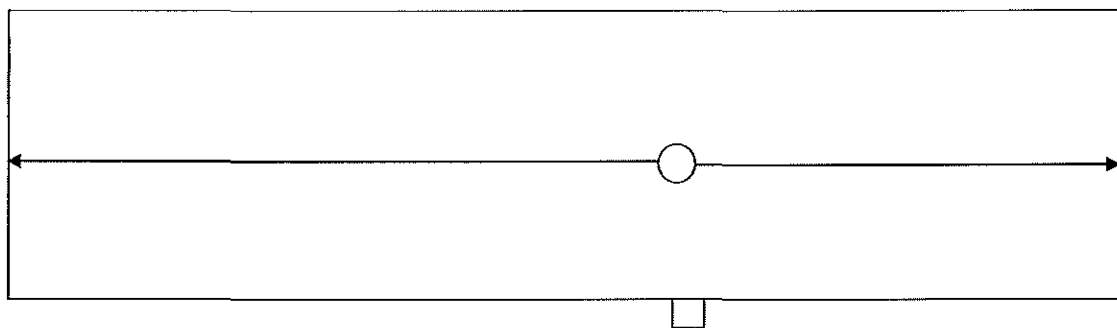


Figure No. 2

Site:
RCO Inlet
Ford Flat Rock Assembly Plant
Flat Rock, Michigan


Sampling Date:
May 1, 2014

BT Environmental Consulting,
Inc.
4949 Fernlee Avenue
Royal Oak, Michigan



Stack Diameter: 49.5 inches

Points	Distance "
8	1.58
7	5.20
6	9.60
5	15.99
4	33.51
3	39.90
2	44.30
1	47.92

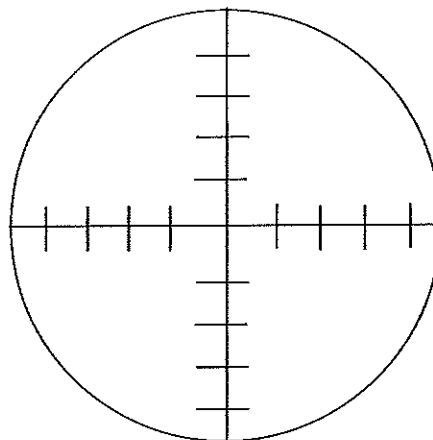

Not to Scale

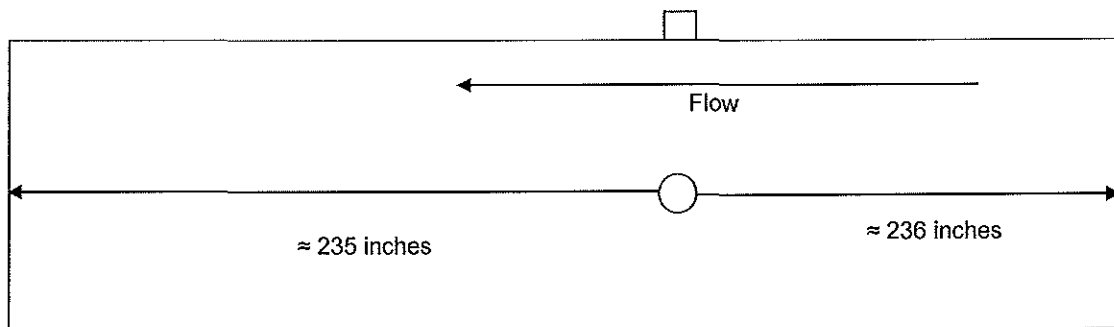


Figure No. 3

Site:
RTO Inlet
Ford Flat Rock Assembly Plant
Flat Rock, Michigan


Sampling Date:
May 1, 2014

BT Environmental Consulting,
Inc.
4949 Fernlee Avenue
Royal Oak, Michigan



Stack dimensions: 42" X 46"

Points	Distance "
1	2.6
2	7.9
3	13.1
4	18.4
5	23.6
6	28.9
7	34.1
8	39.4

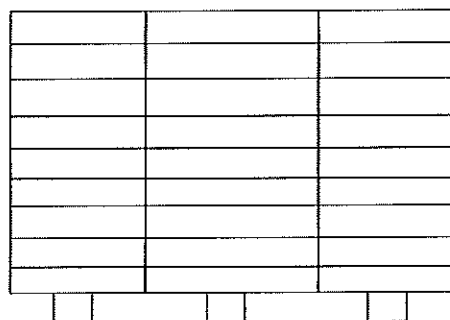

Not to Scale

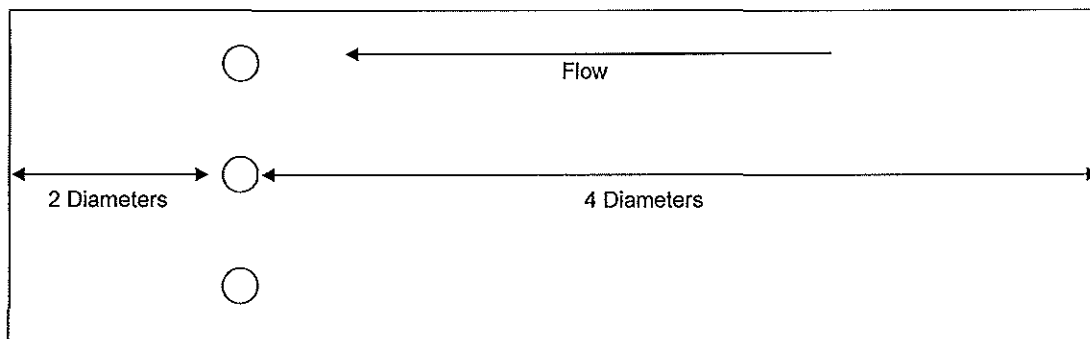


Figure No. 4

Site:
RTO Outlet
Ford Flat Rock Assembly Plant
Flat Rock, Michigan

Sampling Date:
May 1, 2014

BT Environmental Consulting,
Inc.
4949 Fernlee Avenue
Royal Oak, Michigan

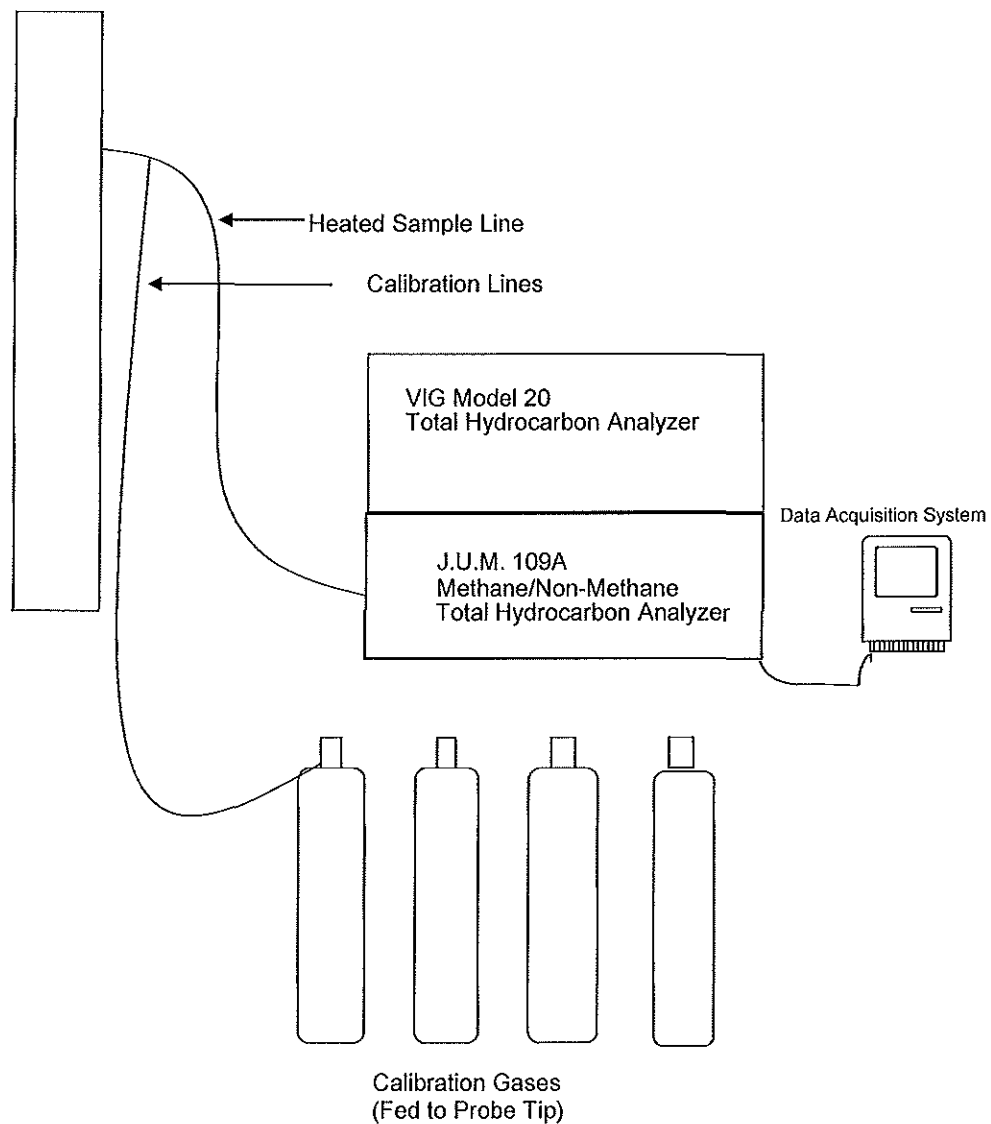


Figure No. 5

Site: USEPA Method 25A
Ford Flat Rock Assembly Plant
Flat Rock, Michigan

Sampling Date:
May 1, 2014

BT Environmental Consulting, Inc.
4949 Fernlee Avenue
Royal Oak, Michigan

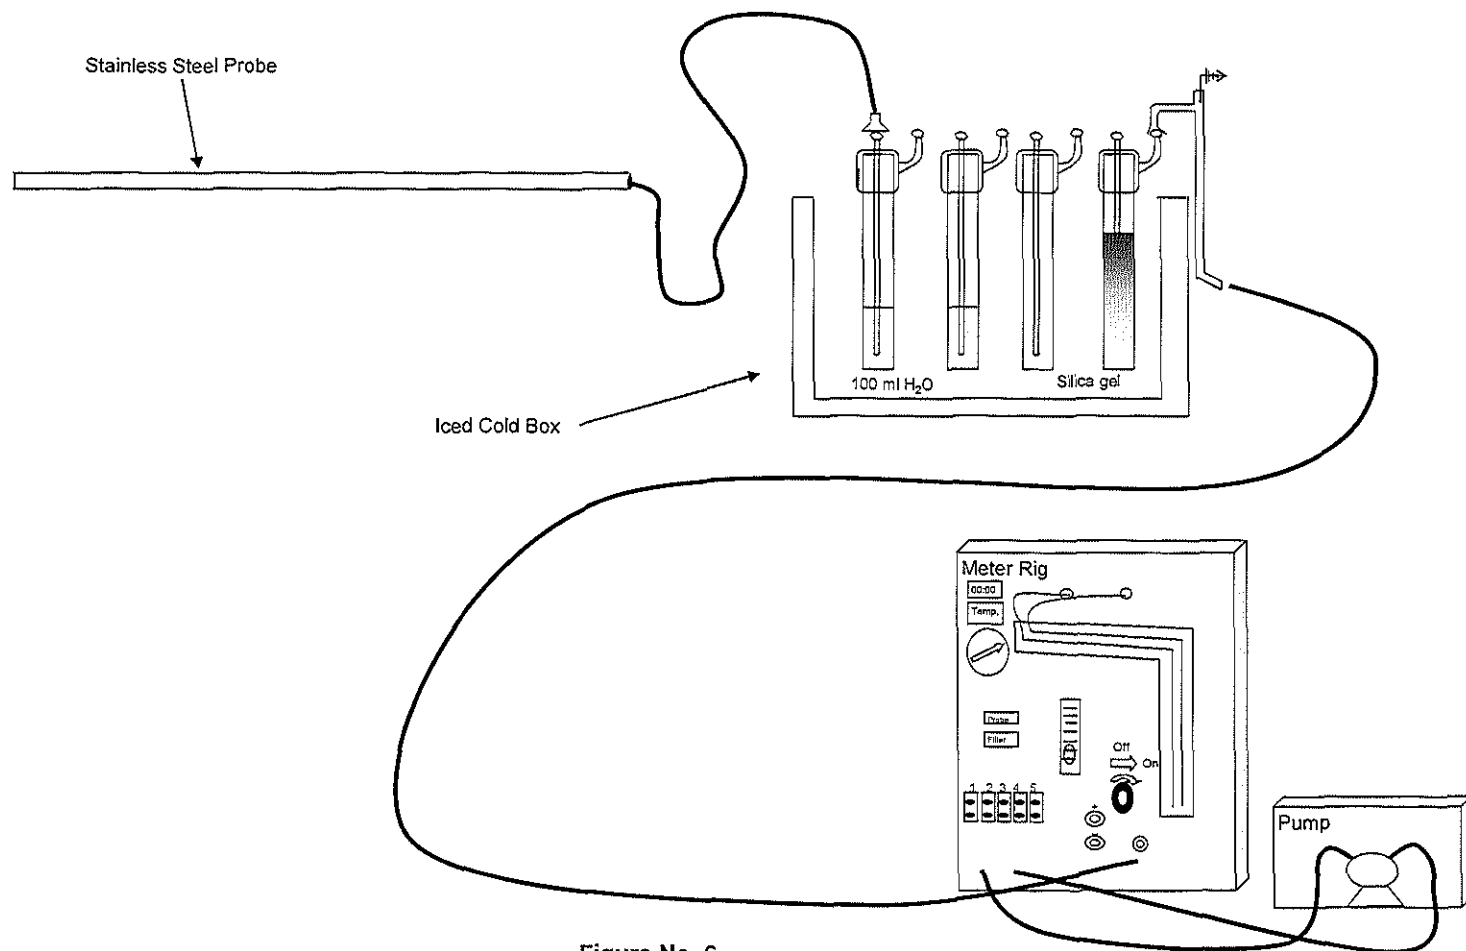


Figure No. 6

Site:
USEPA Method 4
Ford Flat Rock Assembly Plant
Flat Rock, Michigan

Sampling Date:
May 1, 2014

BT Environmental Consulting, Inc.
4949 Fernlee Avenue
Royal Oak, Michigan